
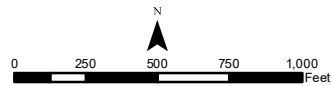


Sewer

- └ CAP
- ▣ CATCH BASIN
- CLEAN OUT
- ~ CONTINUATION
- DRAIN
- GREASE PIT
- ▭ WATER QUALITY UNIT
- GW - GREASE WASTE
- SS COMBINATION
- SS - SANITARY SEWER
- ST - STORM WATER
- SD - STORM DRAIN
- DP - DRAINAGE PIPE
- ▭ ABAND SS - ABANDON SANITARY SEWER
- ▭ ABAND ST - ABANDON STORM
- ▭ BACKFILL UTILITY TRENCH
- ▭ PEDESTRIAN TUNNEL
- ▭ TRENCH DUCT TUNNEL UNDER 5 FT.HT.
- ▭ UTILITY TUNNEL/POURED CONCRETE OVER 4 FT.HT.
- ▭ UTILITY TUNNEL/ROCK BORED OVER 4 FT.HT.
- ▭ UTILITY VAULT

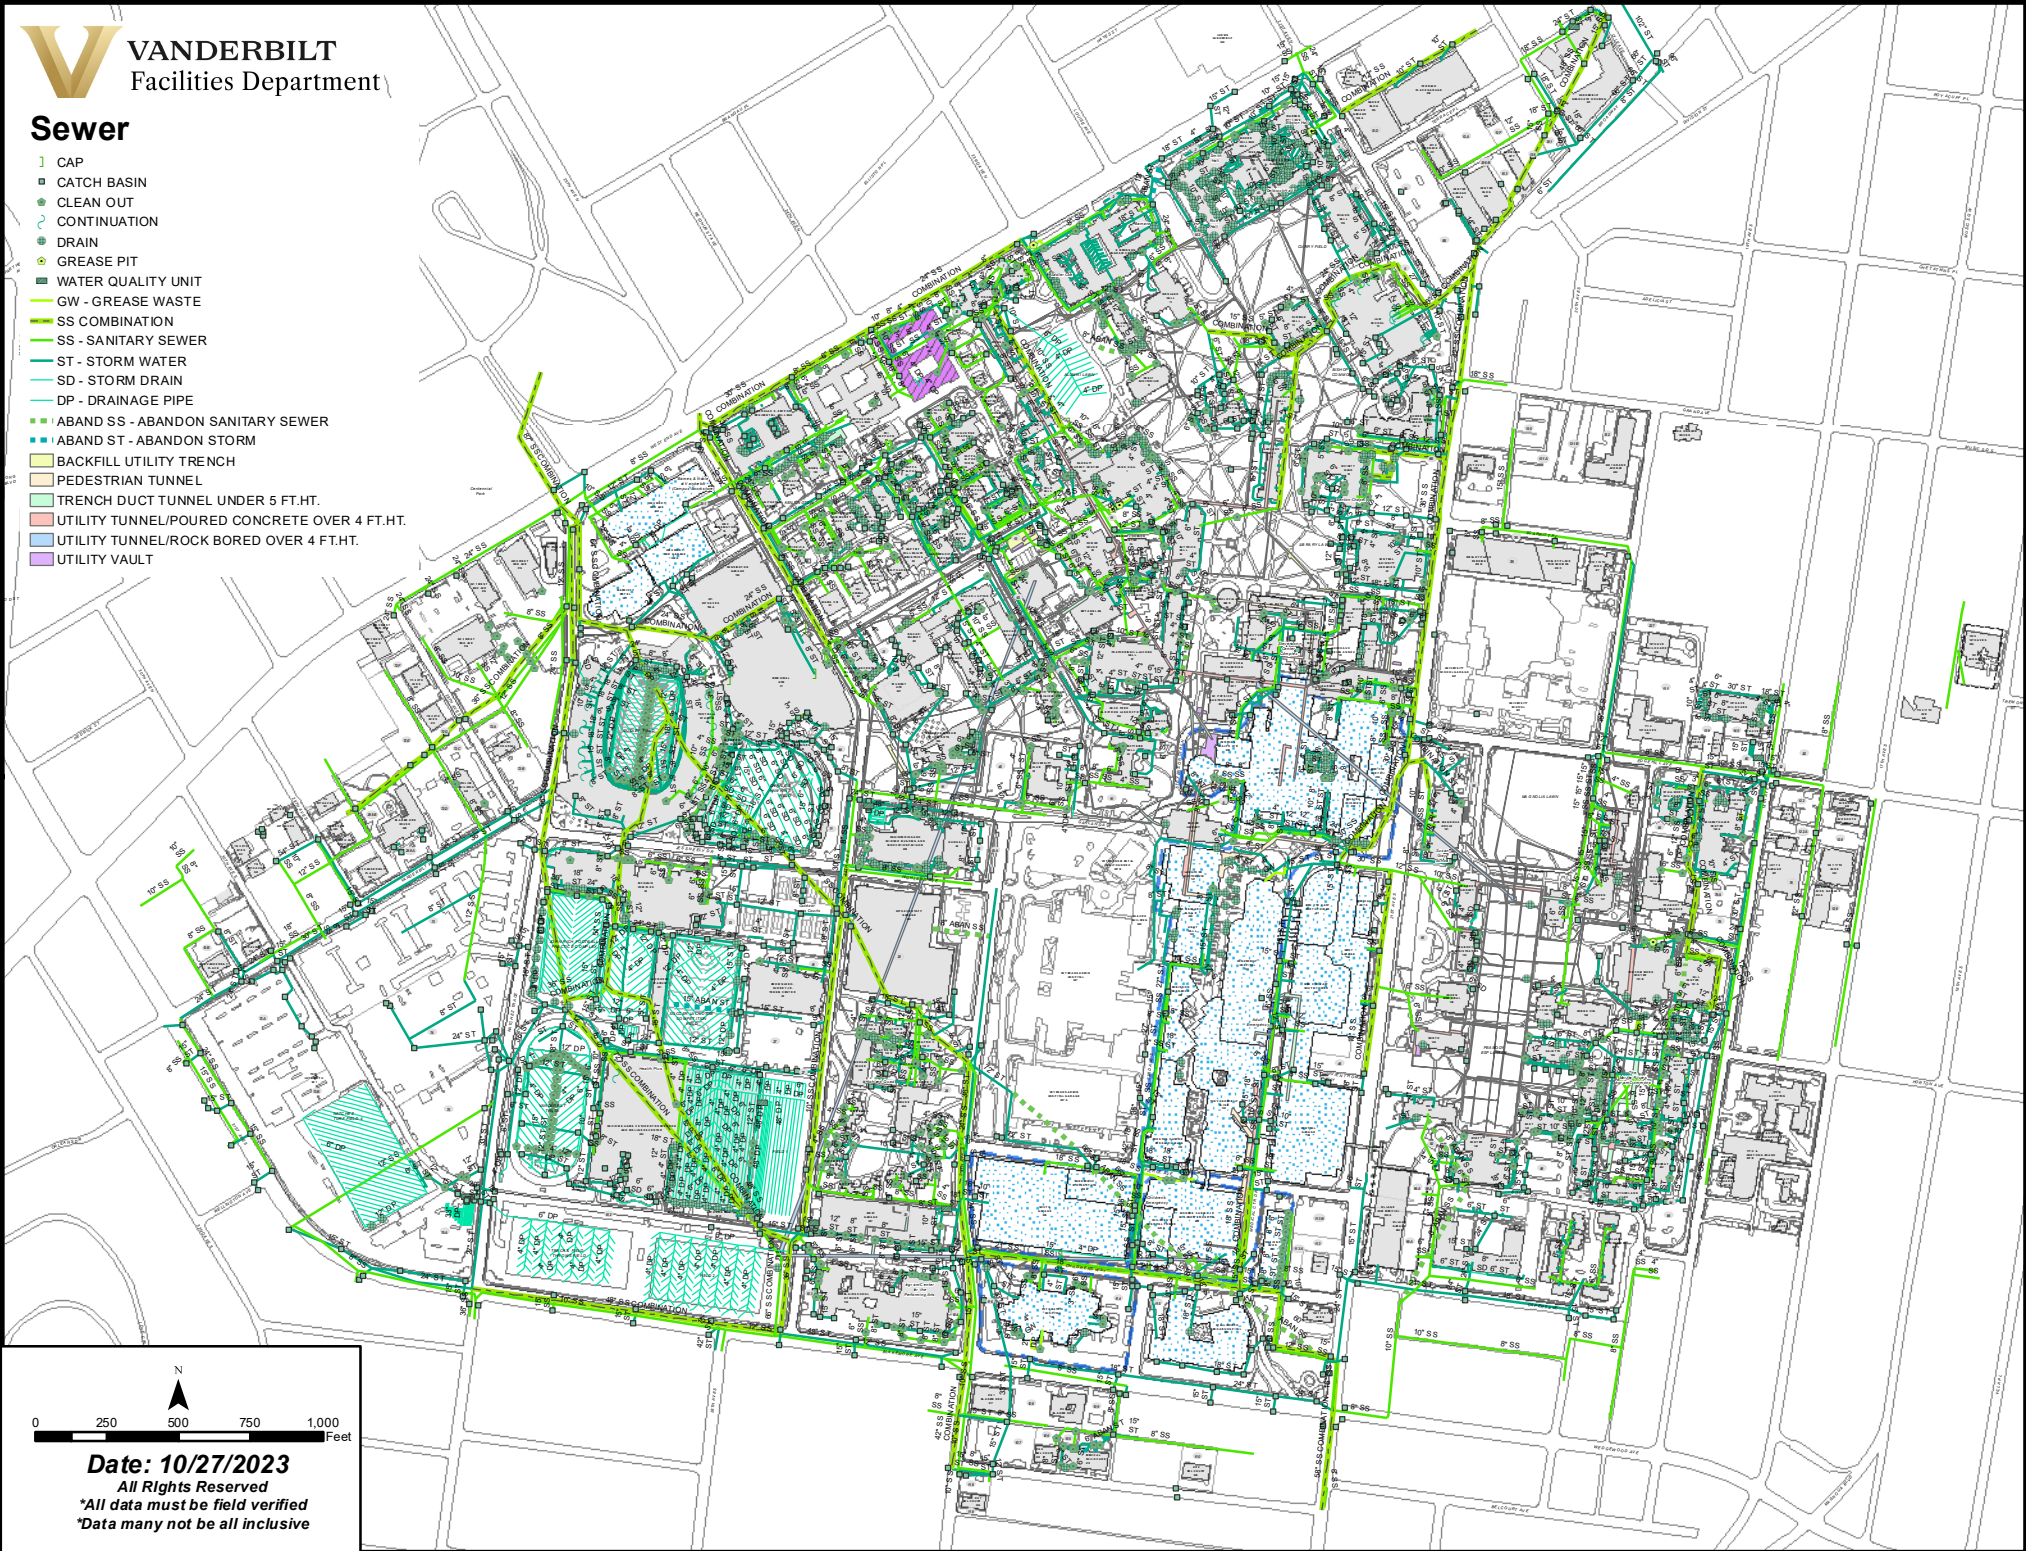

Date: 10/27/2023
All Rights Reserved
**All data must be field verified*
**Data many not be all inclusive*