
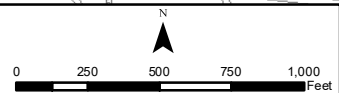


- AIR VENT
- HANDHOLE
- MANHOLE
- ▬ PEDESTRIAN TUNNEL
- ▬ UTILITY TUNNEL/ROCK BORED OVER 4 FT.HT.
- ▬ UTILITY TUNNEL/POURED CONCRETE OVER 4 FT.HT.
- ▬ UTILITY DUCT BANK UNDER 4 FT.HT.
- ▬ BACKFILL UTILITY TRENCH
- ▬ UTILITY VAULT
- ▬ TUNNEL/UTILITY ACCESS

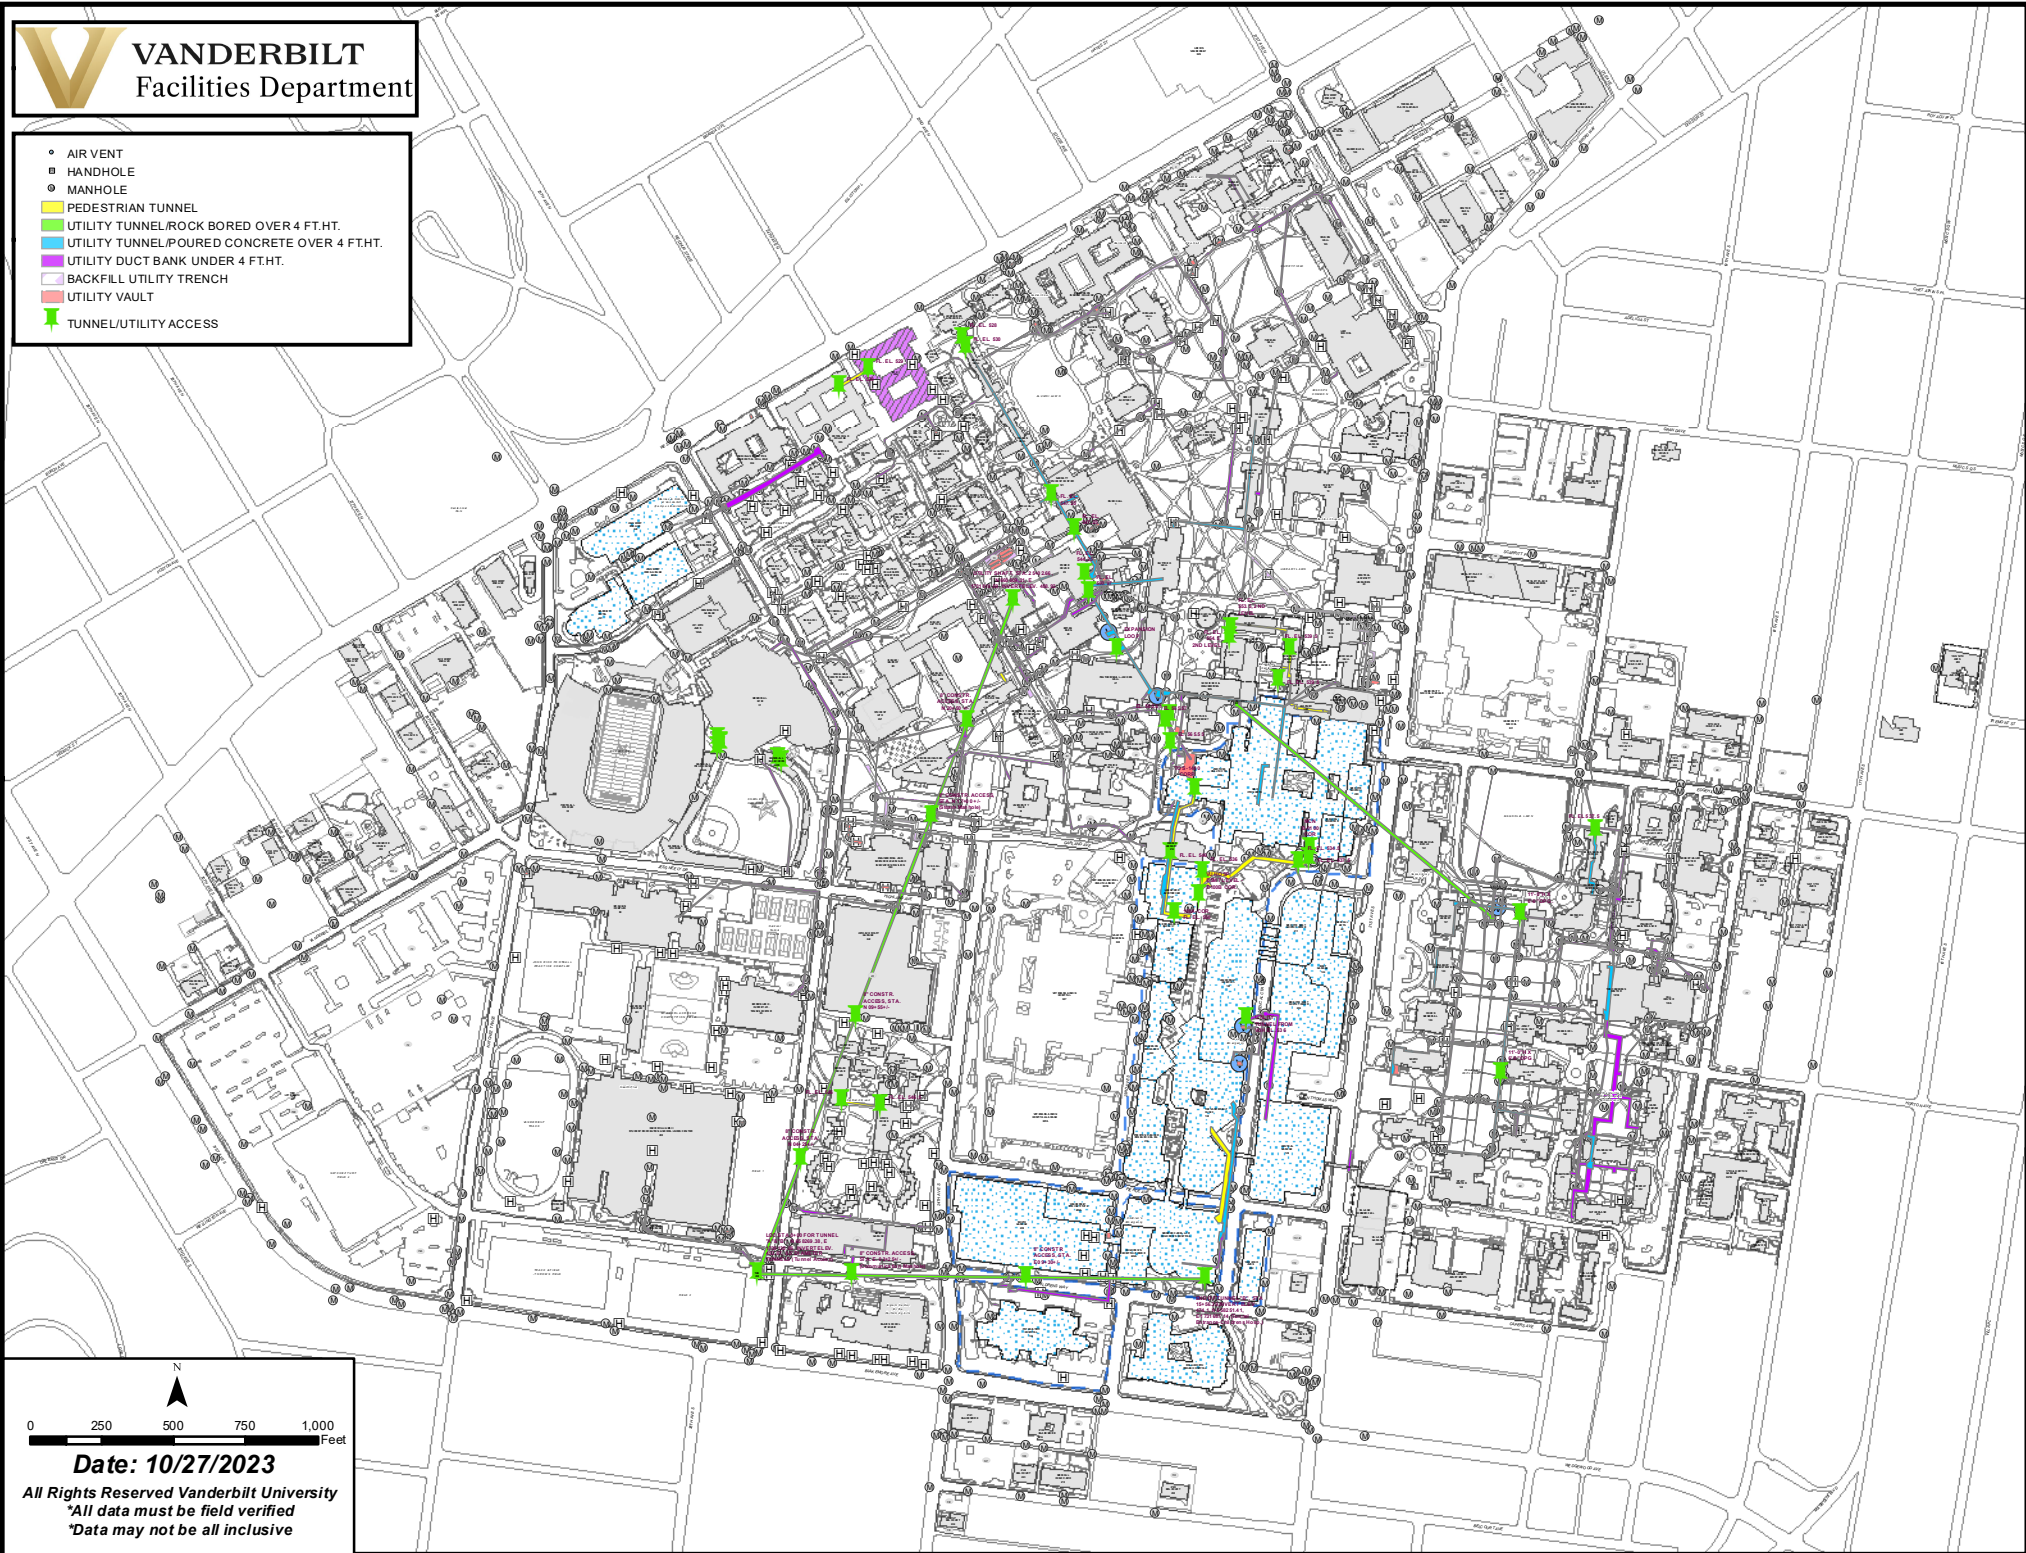

Date: 10/27/2023
 All Rights Reserved Vanderbilt University
 *All data must be field verified
 *Data may not be all inclusive