


- Electric**
- ◆ POWER POLE W/ AND W/O LIGHTS
 - TALL GRND LIGHTING, 555 INDICATES AIM ASSET NUMBER
 - LANDSCAPE LIGHTING - UNDER 4'
 - ◆ TRAFFIC LIGHT
 - M ELECTRIC METER
 - P ELECTRIC PULLBOX
 - J ELECTRICAL JUNCTION BOX
 - T TRAFFIC SIGNAL BOX
 - TRANSFORMER
 - ∩ CAP
 - ∩ CONTINUATION
 - HVU-HIGH VOLTAGE OVERHEAD
 - - - HVU-HIGH VOLTAGE UNDERGROUND
 - AIR VENT
 - HANDHOLE
 - MANHOLE
 - ▭ PEDESTRIAN TUNNEL
 - ▭ UTILITY TUNNEL,ROCK BORED OVER 4 FT.HT.
 - ▭ UTILITY TUNNEL,POURED CONCRETE OVER 4 FT.HT.
 - ▭ UTILITY DUCT BANK UNDER 4 FT.HT.
 - ▭ BACKFILL UTILITY TRENCH
 - ▭ UTILITY VAULT

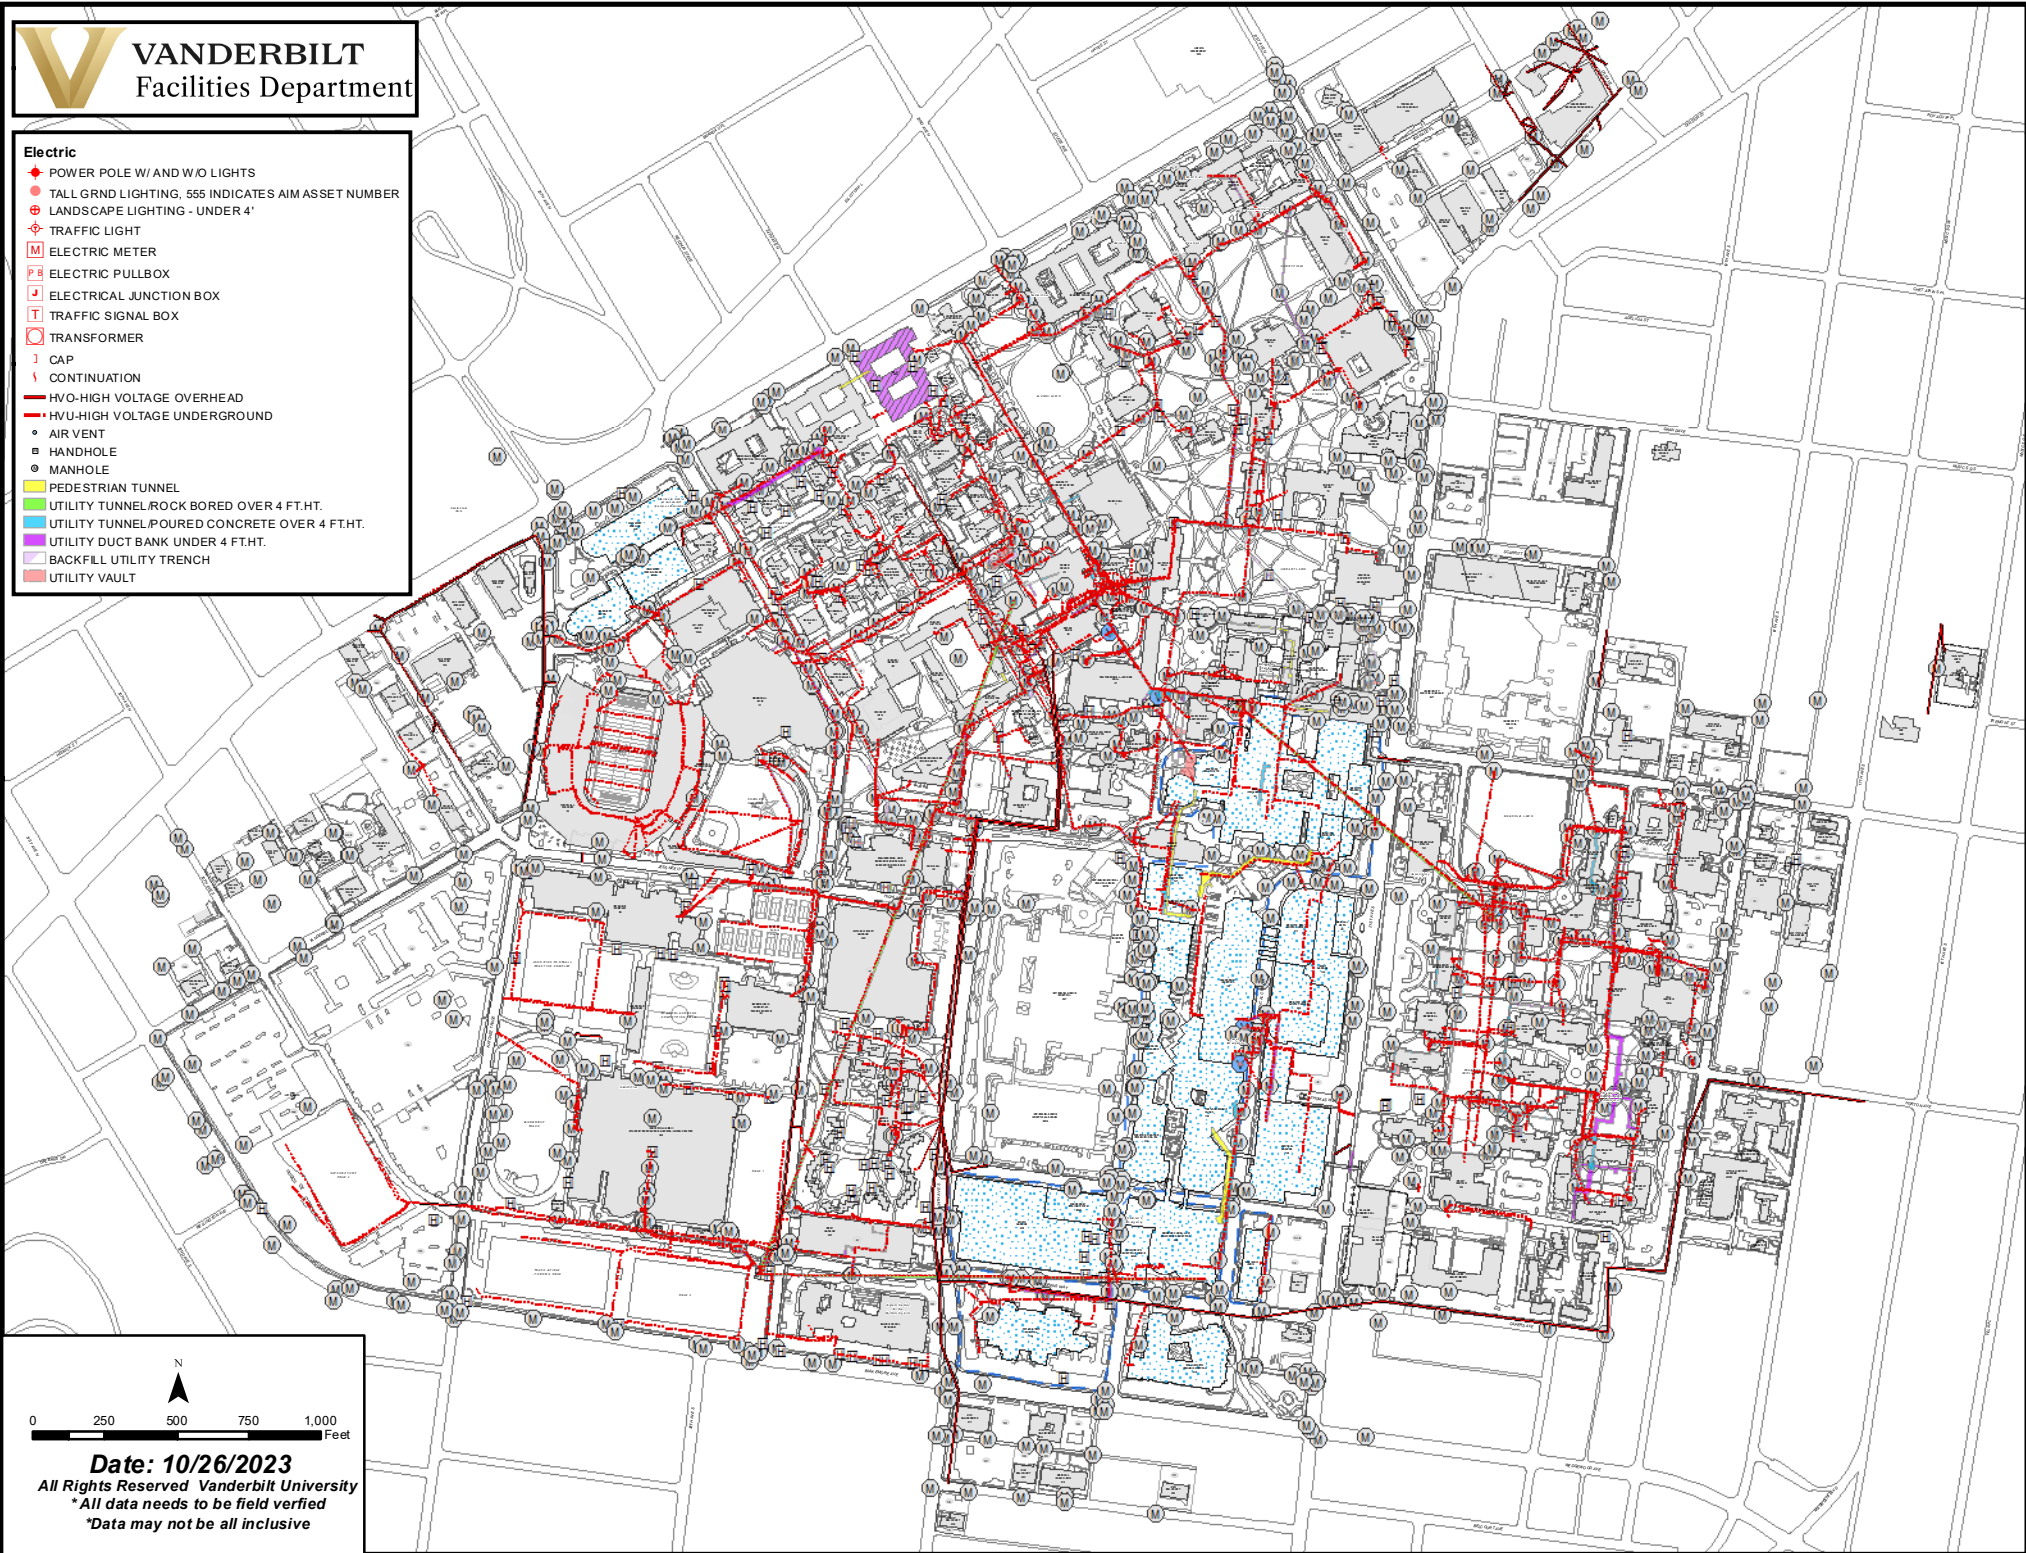

Date: 10/26/2023
 All Rights Reserved Vanderbilt University
 *All data needs to be field verified
 *Data may not be all inclusive