


VANDERBILT Facilities Department

Steam

- STM - STEAM
- CR - CONDENSATE RETURN
- CA - COMPRESSED AIR
- - - GR
- PCR
- - - ABAND STM - ABAND STEAM
- - - ABAND CR - ABAND CONDENSATE RETURN
- CAP
- ▶ PRV
- BACKFILL UTILITY TRENCH
- PEDESTRIAN TUNNEL
- TRENCH DUCT TUNNEL UNDER 4 FT.HT.
- UTILITY TUNNEL/POURED CONCRETE OVER 4 FT.HT.
- UTILITY TUNNEL/ROCK BORED OVER 4 FT.HT.
- UTILITY VAULT

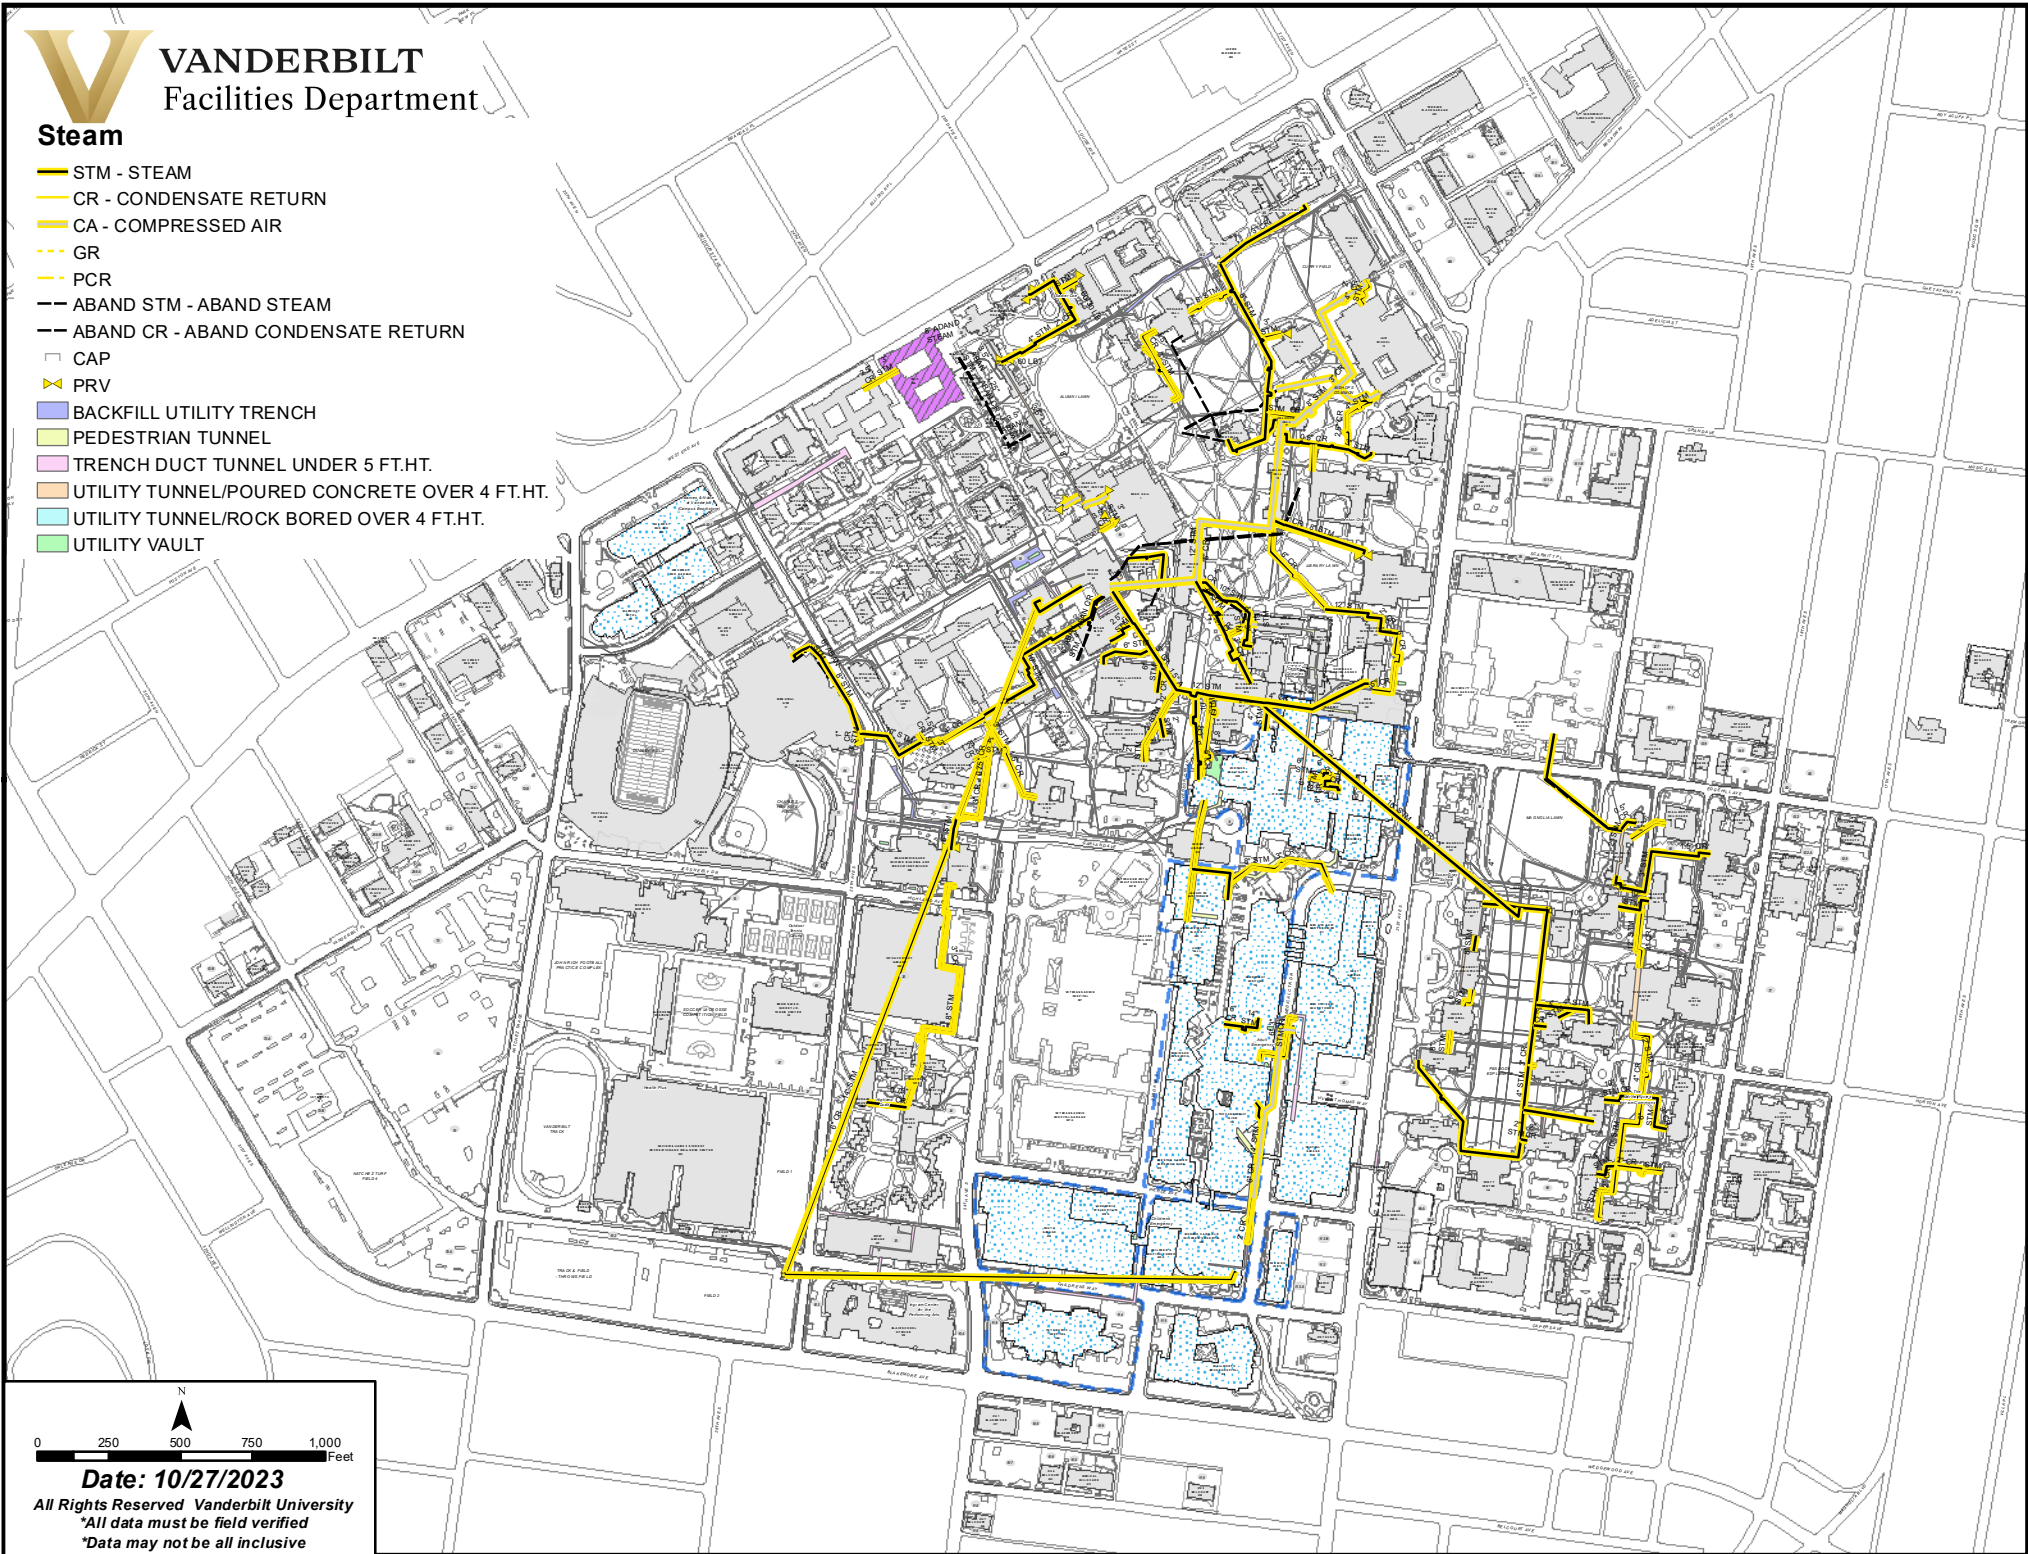

Date: 10/27/2023

All Rights Reserved Vanderbilt University
 *All data must be field verified
 *Data may not be all inclusive